




RIGHT SIDE ELEVATION

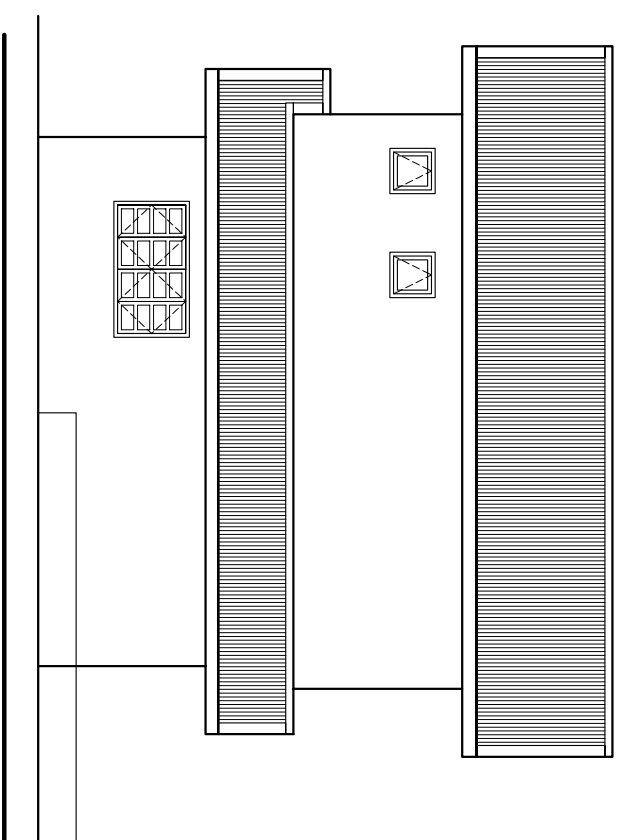

REAR ELEVATION

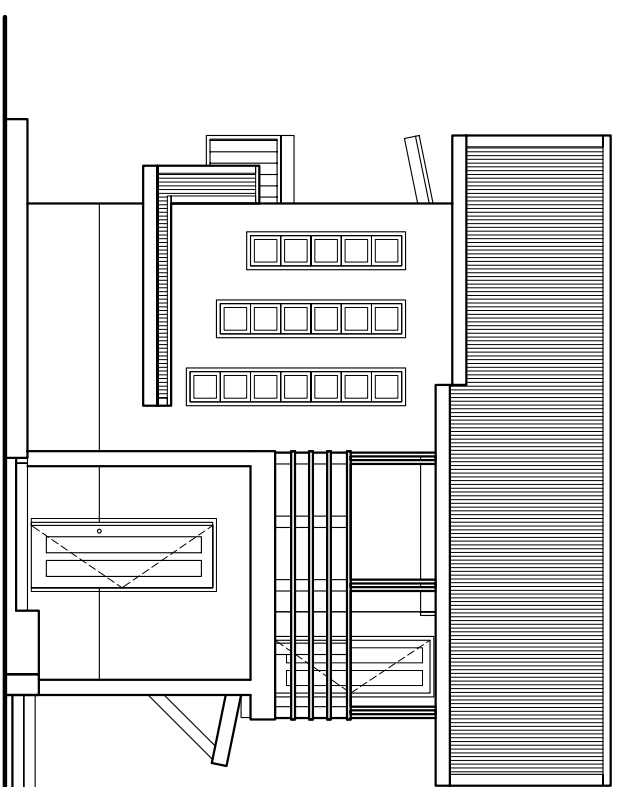

FRONT ELEVATION

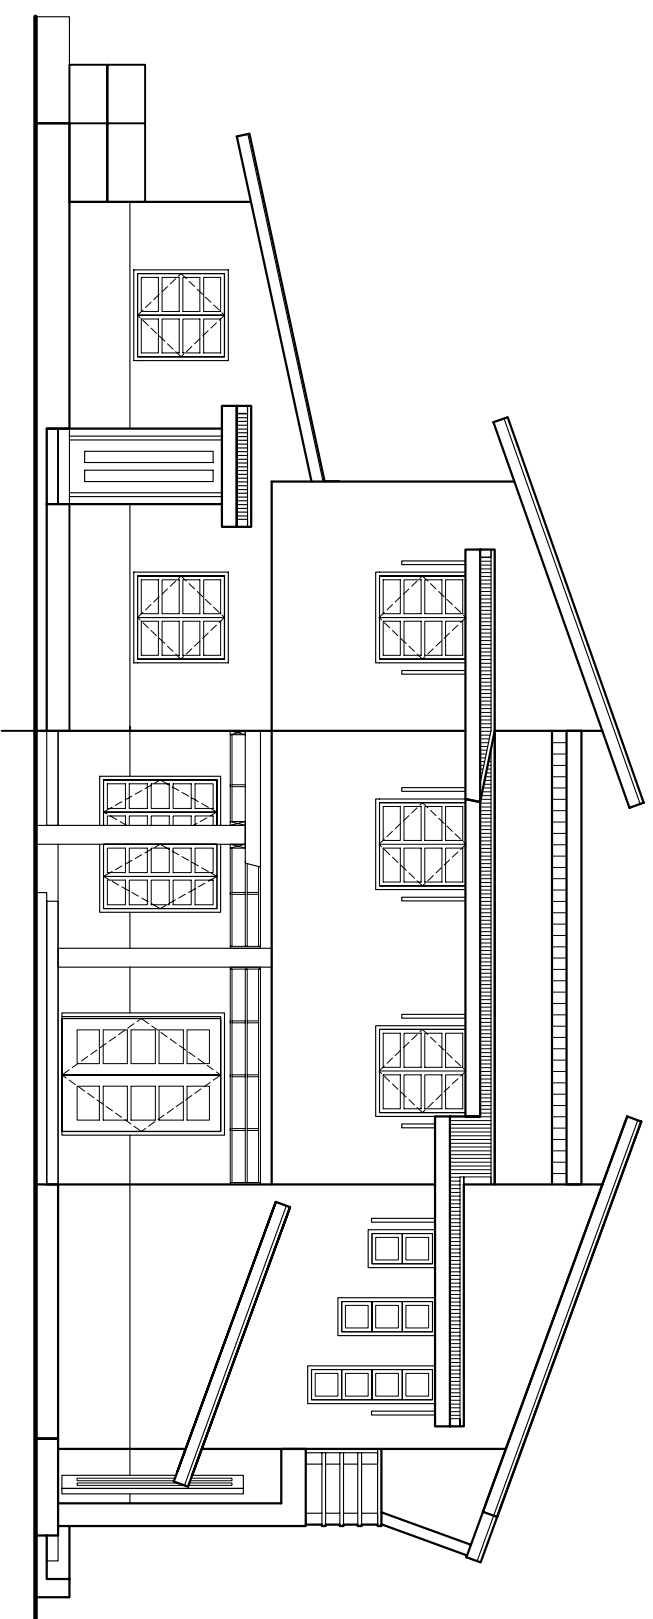

LEFT SIDE ELEVATION

BESTANG'S SAGADA HOUSE STUDY (2007)